

pilar de la imprenta

	dormitorios	uitas	construidos
Bajo A	1	40,8	60,4
1ªA	2	51,32	75,88
1ªB	2	48,32	75,54
1ªC	3	77,28	134,40
2ªA	1	40,47	69,53
2ªB	3	52,00	136,23
2ªA	3	41,84	125,16


francisco coello

	dormitorios	uitas	construidos
1ªA	2	50,17	74,28
1ªB	2	50,1	74,17
2ªA	3+1	86,24	127,68
2ªB	3+1	74,21	109,87
2ªC	4	105,6	163,74
3ªA	3	41,18	100,18
3ªB	1	37,69	55,77
3ªC	4	105,6	163,74
4ªA	2	66,01	97,73
4ªB	2	54,21	80,26
garajon		18	


plano 2.2 **Bloque 1**
1ªC Planta Primera
 promotor: ENTREARENALES S.L. | escala: 1/50
 arquitectos: ASIER CAÑO ARBAIZA



PROYECTO BÁSICO Y DE EJECUCIÓN DE EDIFICIO DE 21 VIVENDAS Y GARAJE
 C/Francisco Coello, 31 y C/Pilar de la Imprenta 3 Jaén Junio 2017

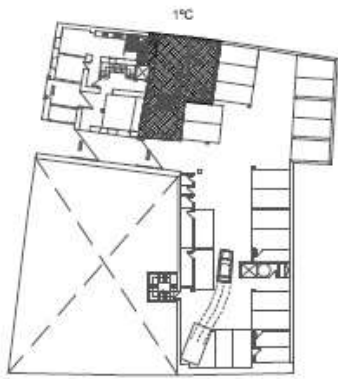

1ºC

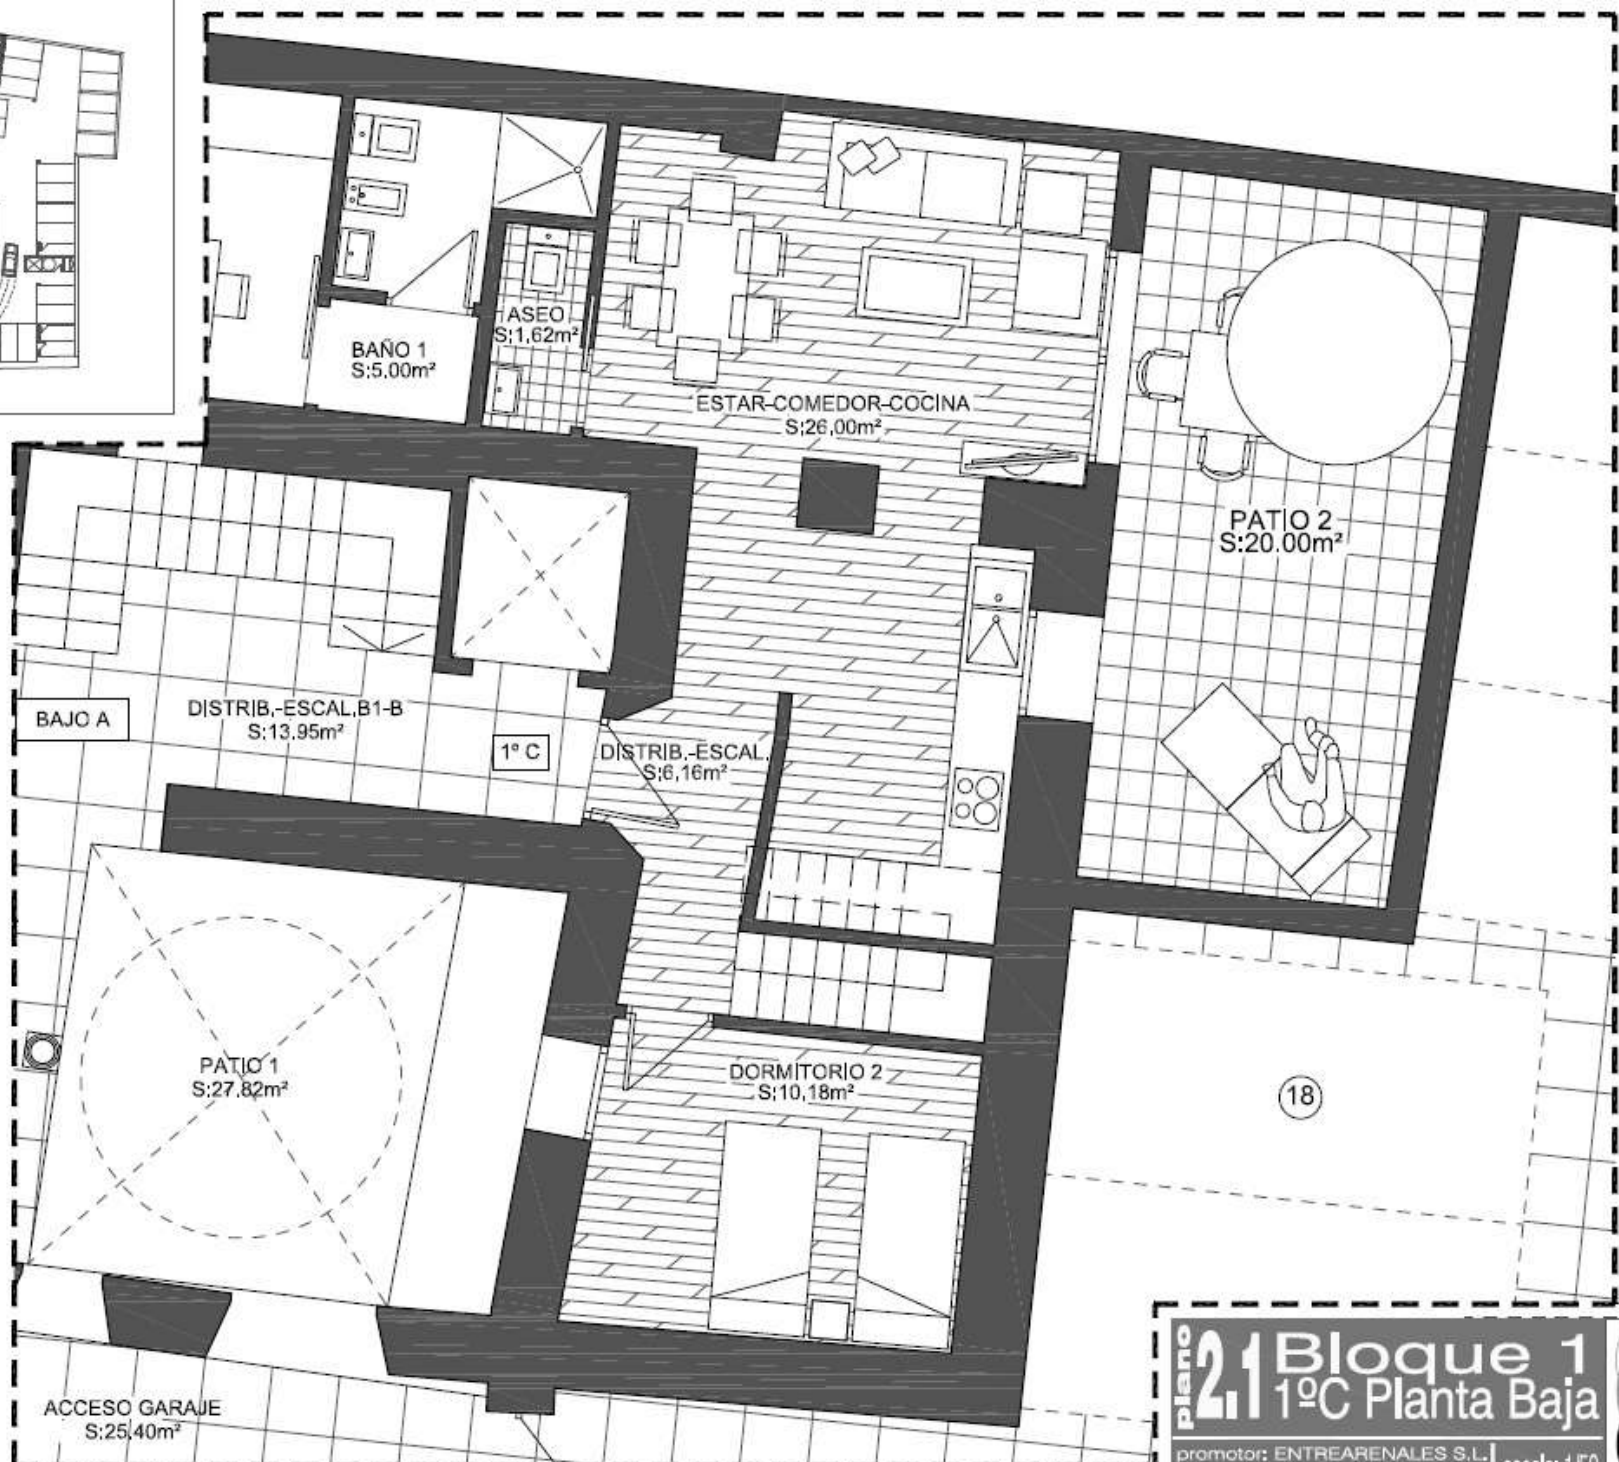

Pilar de la imprenta			
	dormitorios	útiles	construidos
Bajo A	1	40,8	60,4
1ªA	2	51,32	75,98
1ªB	2	48,32	75,54
1ºC	3	77,38	114,66
2ªA	1	40,47	61,53
2ªB	3	92,02	136,23
3ªA	3	81,84	121,16

Francisco Coello			
	dormitorios	útiles	construidos
1ªA	2	50,17	74,28
1ªB	2	50,1	74,17
2ªA	3+1	86,24	127,68
2ªB	3+1	74,21	109,67
2ºC	4	110,6	161,74
3ªA	3	81,18	120,14
3ªB	1	47,63	71,71
3ºC	4	110,6	161,74
4ªA	2	66,02	97,73
4ªB	2	54,23	80,26
Garajes			18

plano 2.1 **Bloque 1**
1ºC Planta Baja
 promotor: ENTREARENALES S.L.
 arquitectos: ASIER CAÑO ARBAIZA | escala: 1/50



PROYECTO BÁSICO Y DE EJECUCIÓN DE EDIFICIO DE 21 VIVIENDAS Y GARAJE
 C/Francisco Coello, 31 y C/Pilar de la Imprenta 3 Jaén Junio 2017