



plano de la imprenta			
	dormitorios	oficinas	construidos
Bajo A	1	40,8	60,4
1FA	2	51,32	75,98
1FB	2	48,32	72,54
2FC	3	77,33	124,45
2FA	1	60,47	89,51
2FB	3	92,02	136,23
2FA	3	81,64	121,16

franquicia coello			
	dormitorios	oficinas	construidos
1FA	2	50,17	74,28
1FB	2	50,1	74,17
2FA	3+1	86,24	127,68
2FB	3+1	74,23	108,67
2FC	4	110,6	161,74
2FA	3	82,58	121,15
2FB	1	57,65	83,73
2FC	4	110,6	161,74
4FA	2	66,02	97,73
4FB	2	54,23	80,26
ESTRUC		18	

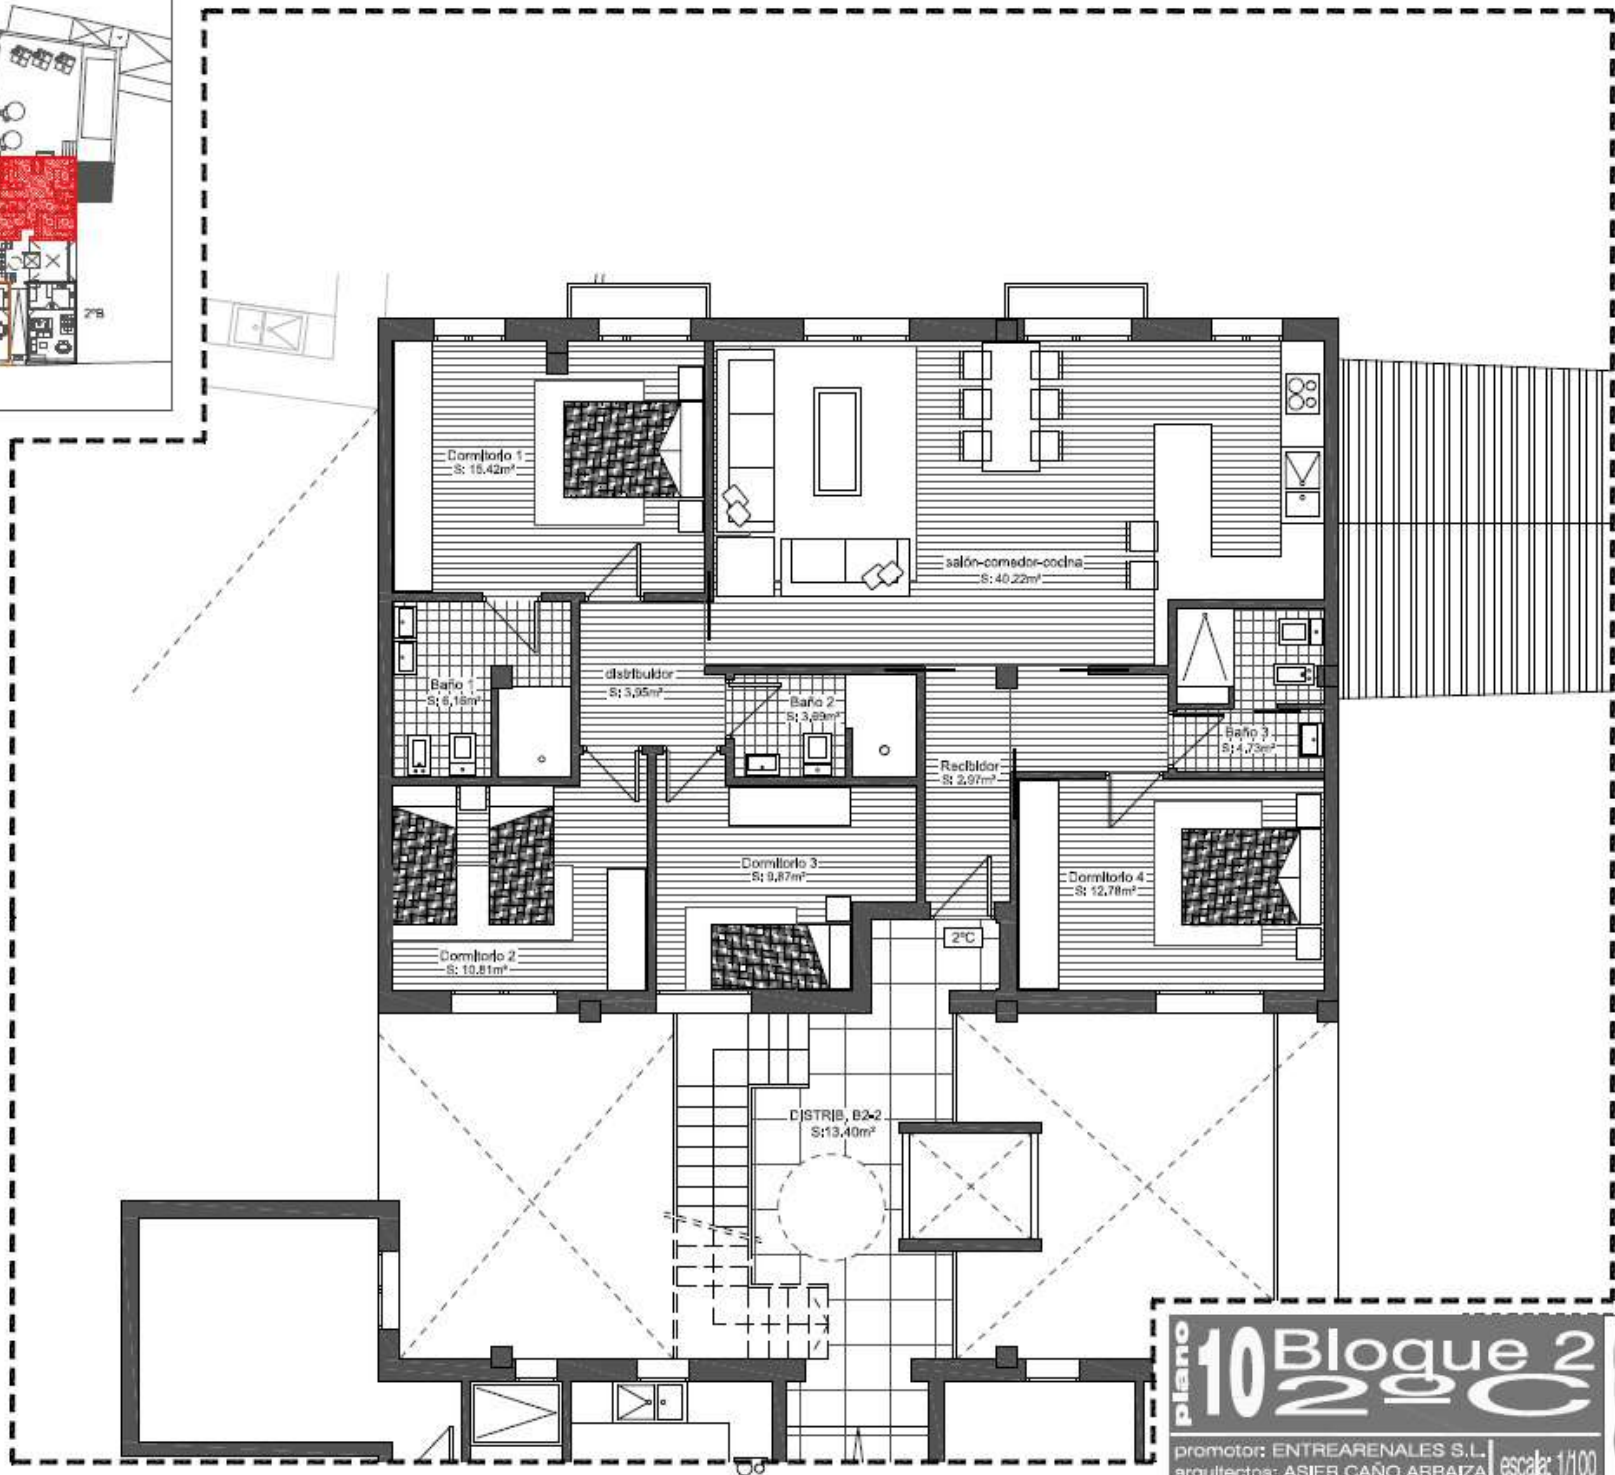

plano 10 Bloque 2 2º C
 promotor: ENTREARENALES S.L. | escala: 1/100
 arquitectos: ASIER CAÑO ARBAIZA

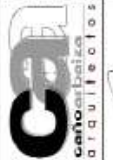

PROYECTO BÁSICO Y DE EJECUCIÓN DE EDIFICIO DE 21 VIVIENDAS Y GARAJE
 C/Francisco Coello, 31 y C/Pilar de la Imprenta 3 Jaén Junio 2017