


pilar de la imprenta			
	dormitorios	utilos	construidos
Bajo A	5	40,8	90,4
1A	2	55,32	75,98
1B	2	48,32	71,54
1C	3	77,23	124,45
2A	1	60,47	89,57
2B	3	92,02	136,23
3A	3	81,84	121,16

francisco coello			
	dormitorios	utilos	construidos
1A	2	50,17	74,28
1B	2	50,1	74,17
2A	3+1	86,24	127,68
2B	3+1	74,21	109,87
2C	4	100,6	163,74
3A	3	81,18	120,19
3B	1	37,68	55,72
3C	4	100,6	163,74
4A	2	86,03	127,23
4B	2	54,23	80,25
TOTAL		18	

CALLE PILAR DE LA IMPRENTA

BLOQUE 1

cota +0.00

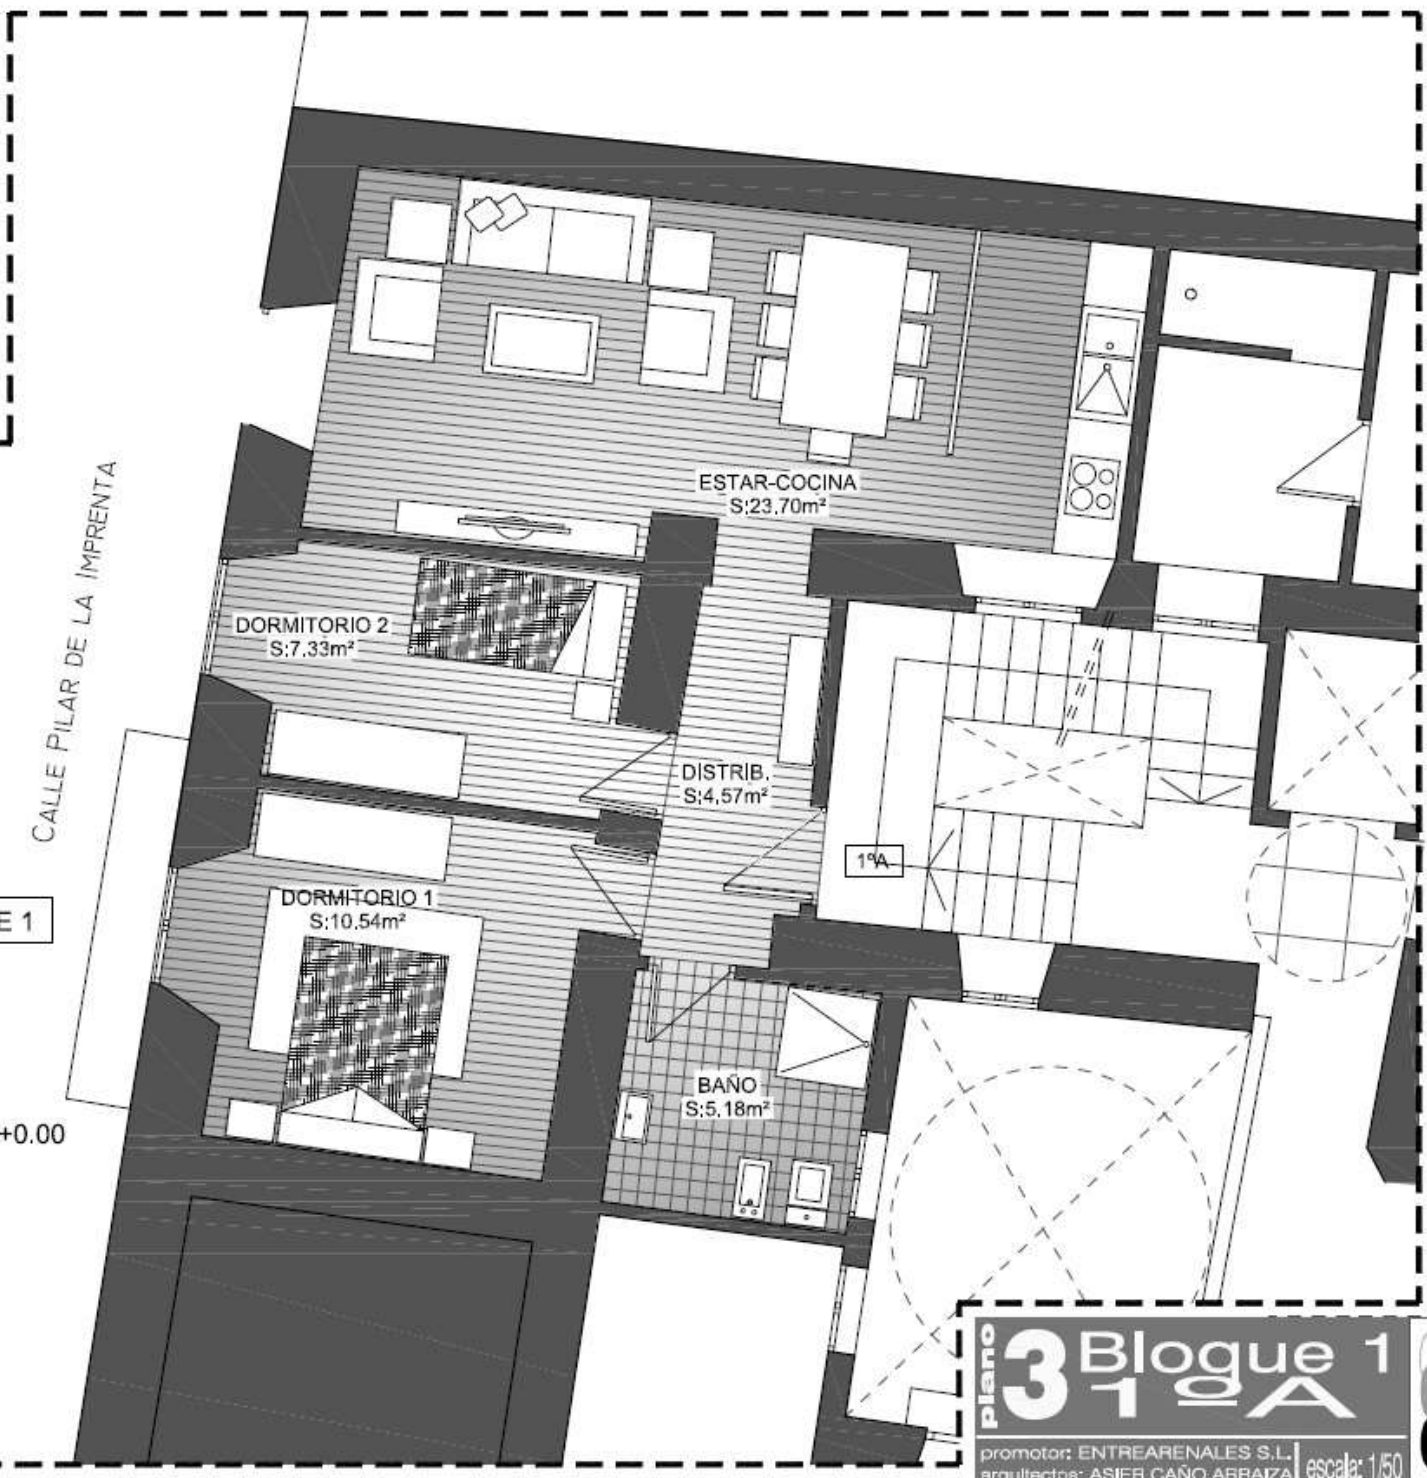

plano 3 Bloque 1  
1ª A

promotor: ENTREARENALES S.L.  
arquitectos: ASIER CAÑO ARAIZA escala: 1/50



PROYECTO BÁSICO Y DE EJECUCIÓN DE EDIFICIO DE 21 VIVIENDAS Y GARAJE  
C/Francisco Coello, 31 y C/Pilar de la Imprenta 3 Jaén Junio 2017